



PROJECT MATERIAL ID LIST	
MATERIAL ID	SPEC. SECTION & DESCRIPTION
BT-1	04 20 00 - LADDER TYPE, WITH EYE AND PINTEL FOR GAVITY WALL
CMU-1	04 20 00 - NORMAL (OR MEDIUM) HEIGHT UNITS
INSUL-2	07 21 00 - RIGID WALL INSULATION (EXTRUDED POLYSTYRENE)
MB-1	07 21 00 - SELF-ADHERING GAVITY WALL MEMBRANE (PERMABARRIER)



EXTERIOR PERSPECTIVE

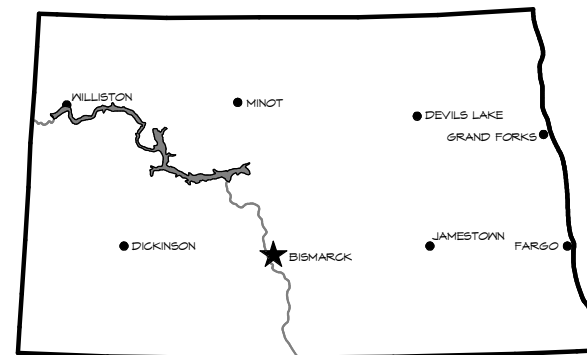

PROJECT VICINITY MAP

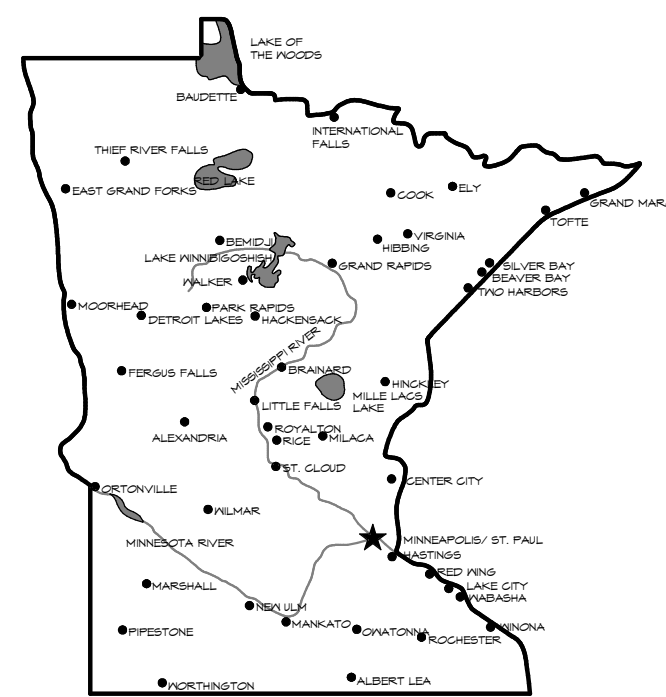

PROJECT VICINITY MAP

LIST OF ABBREVIATIONS

A/E	ARCHITECT/ENGINEER
AC	ALTERNATING CURRENT
ACI	AMERICAN CONCRETE INSTITUTE
ACM	ASBESTOS CONTAINING MATERIAL
ACT	ACOUSTICAL CEILING TILE
ADA	AMERICANS W/DISABILITIES ACT
AFF	ABOVE FINISH FLOOR
AHU	AIR HANDLING UNIT
AISC	AMERICAN INSTITUTE OF STEEL CONSTRUCTION
ALT	ALTERNATE
ALUM	ALUMINUM
ANSI	AMERICAN NATIONAL STANDARDS INSTITUTE
ARCH	ARCHITECT
ASHRAE	AMERICAN SOCIETY OF HEATING, REF. AND AIR CONDITIONING ENGINEERS
ASI	ARCHITECTURAL SUPPLEMENTAL INSTRUCTION
AWI	AMERICAN WOODWORKING INSTITUTE
BD	BOARD
BLDG	BUILDING
BM	BEAM
BOT	BOTTOM
BRG	BEARING
BTU	BRITISH THERMAL UNITS
BUR	BUILT UP ROOFING
CAB	CABINET
CB	CATCH BASIN
CG	CORNER GUARD
CI	CAST IRON
CIP	CAST IN PLACE
CJ	CONTROL JOINT
CLG	CEILING
CLR	CLEAR
CMU	COMMON MASONRY UNIT
CO	CLEAN OUT
CONC	CONCRETE
CPT	CARPET
CSMT	CASEMENT
CSWK	CASEWORK
CT	CERAMIC TILE
CUH	CABINET UNIT HEATER
CWT	CERAMIC WALL TILE
DEMO	DEMOLITION
DEPT	DEPARTMENT
DF	DRINKING FOUNTAIN
DIA	DIAMETER
DIAG	DIAGONAL
DIM	DIMENSION
DIST	DISTANCE
DOC	DOCUMENT
DR	DOOR

LIST OF ABBREVIATIONS

DTL	DETAIL
DW	DISHWASHER
DWG	DRAWING
EA	EACH
EIFS	EXTERIOR INSULATION FINISH SYSTEM
EJ	EXPANSION JOINT
ELEC	ELECTRIC
ELEV	ELEVATOR/ELEVATION
EP	EPOXY PAINT
EQ	EQUAL
EQU	EQUIPMENT
EWC	ELECTRIC WATER COOLER
EXIST	EXISTING
FD	FLOOR DRAIN
FEC	FIRE EXTINGUISHER CABINET
FF	FINISH FLOOR
FFE	FURNITURE, FIXTURE, AND EQUIPMENT
FHC	FIRE HOSE CABINET
FIN	FINISH
FLR	FLOOR
FND	FOUNDATION
FTG	FOOTING
FWC	FABRIC WALL COVERING
GALV	GALVANIZED
GC	GENERAL CONTRACTOR
GEN	GENERAL
GL	GLASS OR GLAZING
GWB	GYPSPUM WALL BOARD
HB	HOSE BIB
HCP	HANDICAP
HDW	HARDWARE
HDWD	HARDWOOD
HM	HOLLOW METAL
HORZ	HORIZONTAL
HT	HEIGHT
IBC	INTERNATIONAL BUILDING CODE
INSUL	INSULATION
JAN	JANITOR
LAM	LAMINATE
LAV	LAVATORY
MAS	MASONRY
MB	MARKERBOARD
MDF	MEDIUM DENSITY FIBERBOARD
MECH	MECHANICAL
MH	MANHOLE
ML	MATCHLINE
MTL	METAL
MTL	METAL STUD
STD	STEEL STUD

LIST OF ABBREVIATIONS

NC	NON COMBUSTIBLE
NIC	NOT IN CONTRACT
NOM	NOMINAL
NTS	NOT TO SCALE
OC	ON CENTER
OFCI	OWNER FURNISHED CONTRACTOR INSTALLED
OFOI	OWNER FURNISHED OWNER INSTALLED
OH	OVERHEAD
OSB	ORIENTED STRAND BOARD
PB	PARTICLE BOARD
PC	PRECAST
PLAM	PLASTIC LAMINATE
PLAST	PLASTER
PLYWD	PLYWOOD
PREV	PREVIOUS
PT	PAINT
PTD	PAPER TOWEL DISPENSER
RAD	RADIUS
REINF	REINFORCEMENT
REQ'D	REQUIRED
REV	REVERSE
RM	ROOM
RO	ROUGH OPENING
RTU	ROOF TOP UNIT
SD	SOAP DISPENSER
SD	SMOKE DETECTOR
SECT	SECTION
SHT	SHEET
SIM	SIMILAR
SPEC	SPECIFICATIONS
SQ	SQUARE
SUSP	SUSPEND
TC	THIN COAT
TEMP	TEMPORARY/TEMPERATURE
TO	TOP OF
TP	TOILET PARTITIONS
TPD	TOILET PAPER DISPENSER
TRTD	TREATED
TS	TRANSITION STRIP
TYP	TYPICAL
UL	UNDERWRITERS LABORATORIES
UNO	UNLESS NOTED OTHERWISE
VCT	VINYL COMPOSITION TILE
W/	WITH
WD	WOOD
WDW	WINDOW

Luther Crest Cabin Prototype

###, ANYWHERE, USA

Design Team:

JLG Architects

Architects 701.746.1727

Ulteig Engineers

Civil 701.237.3211
Structural 701.237.3211
Mechanical 701.237.3211
Electrical 701.237.3211

URS


Air Transportation Consultant 206.438.2311




Alexandria
525 Broadway Street
Alexandria, MN 56308
phone 320.759.9030
facsimile 320.759.9062
www.jlgarchitects.com
copyright © 2010

SYMBOLS LEGEND


ROOM IDENTIFICATION TAG

 


OPENING IDENTIFICATION TAGS

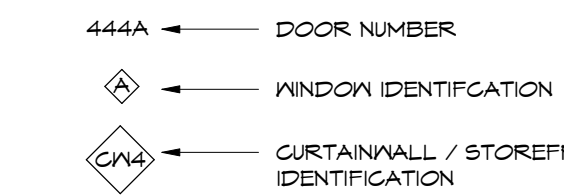


COLUMN / GRID IDENTIFICATION

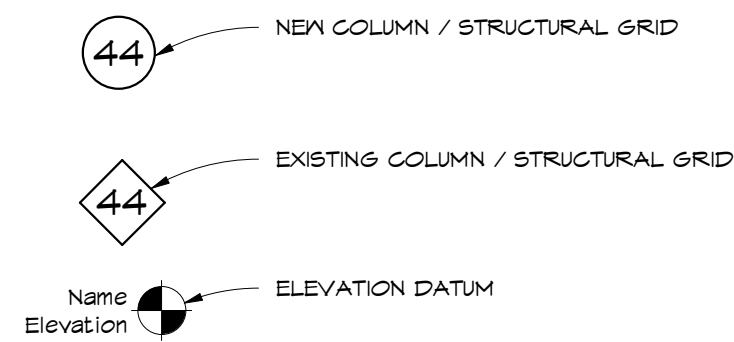


ASSEMBLY IDENTIFICATION

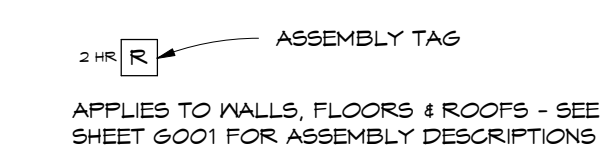


MATERIAL/OBJECT IDENTIFICATION

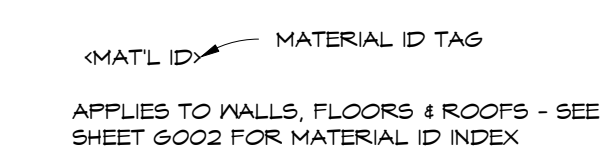


REVISION DELTA

 


DRAWING IDENTIFICATION

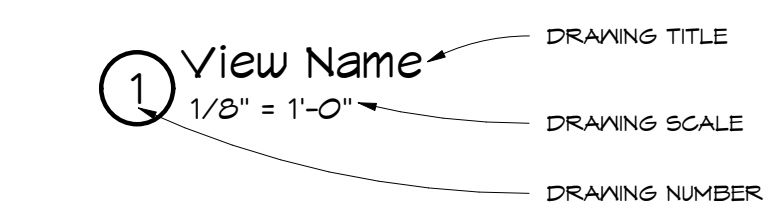


BUILDING SECTION IDENTIFICATION

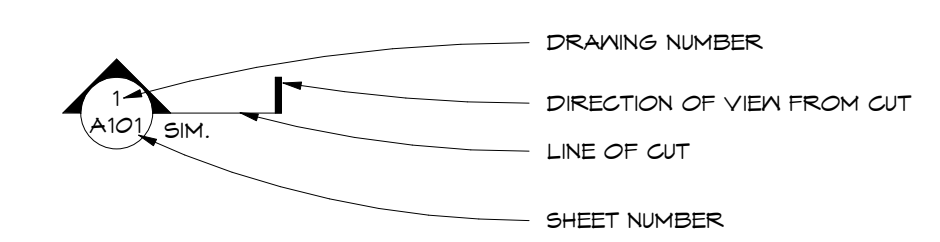


WALL SECTION IDENTIFICATION

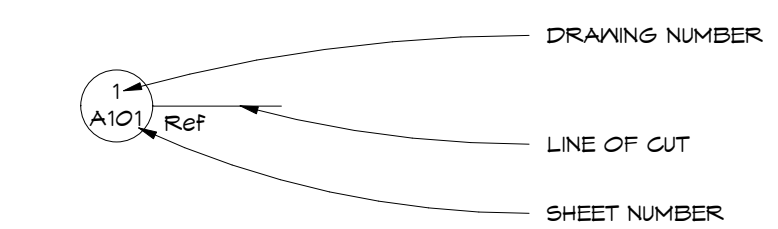

DETAIL SECTION IDENTIFICATION

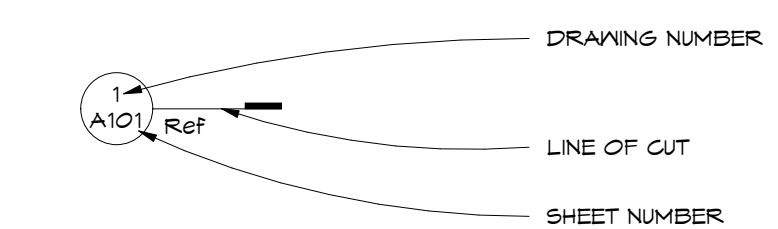

NORTH ARROW

 

SHEET KEYNOTE




MATERIAL INDEX

	CONCRETE OR STONE
	METAL
	RIGID INSULATION
	CONCRETE MASONRY UNIT
	FACE BRICK
	PLYWOOD
	GYPSPUM WALL BOARD
	BATT INSULATION
	ROUGH WOOD
	FINISH WOOD
	PARTIAL BLOCKING


No.	Description	Date

Luther Crest
Cabin Prototype
###, ANYWHERE, USA

DATE
PHASE
PROJECT
JLG 11029b
SHEET
G001
COVER SHEET

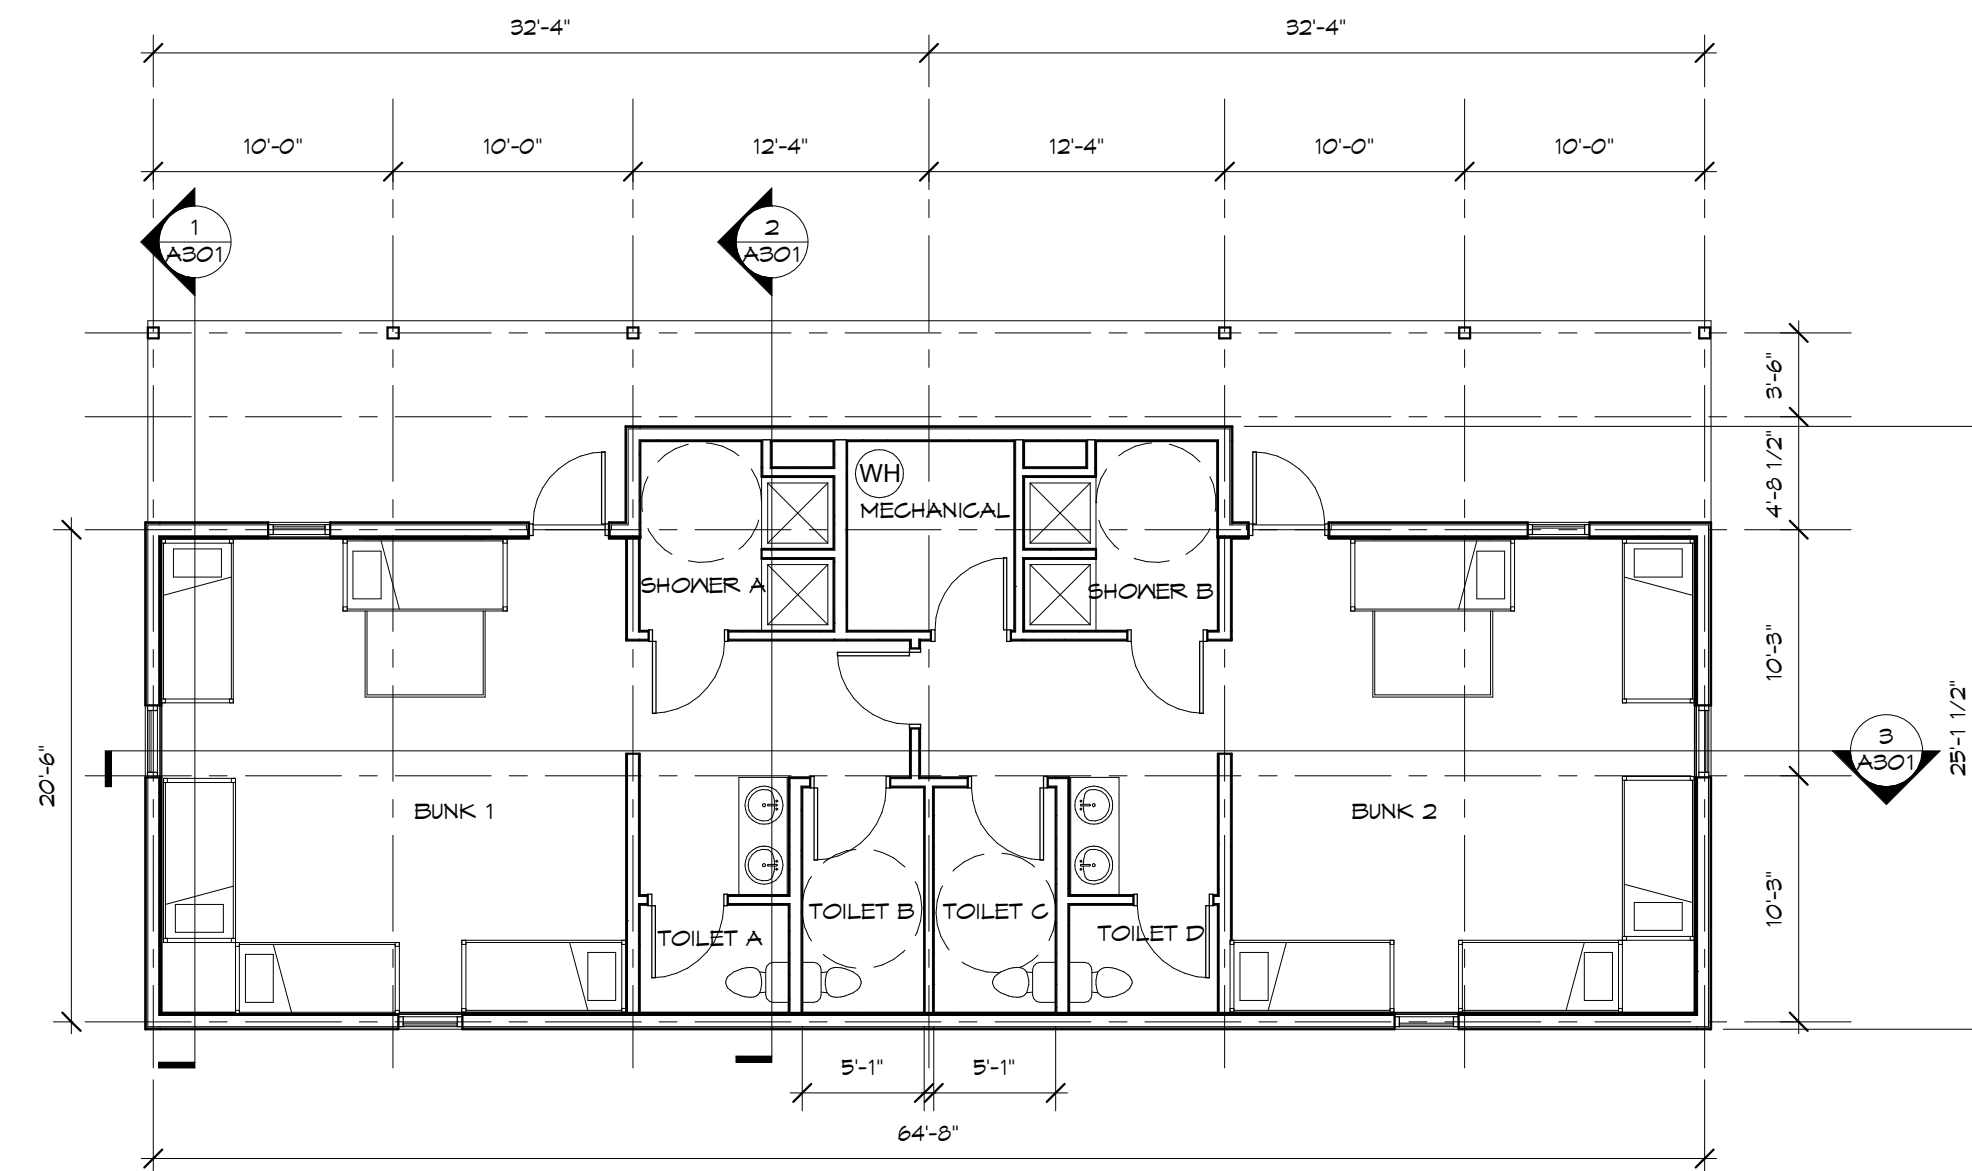

① **FIRST FLOOR**
1/8" = 1'-0"

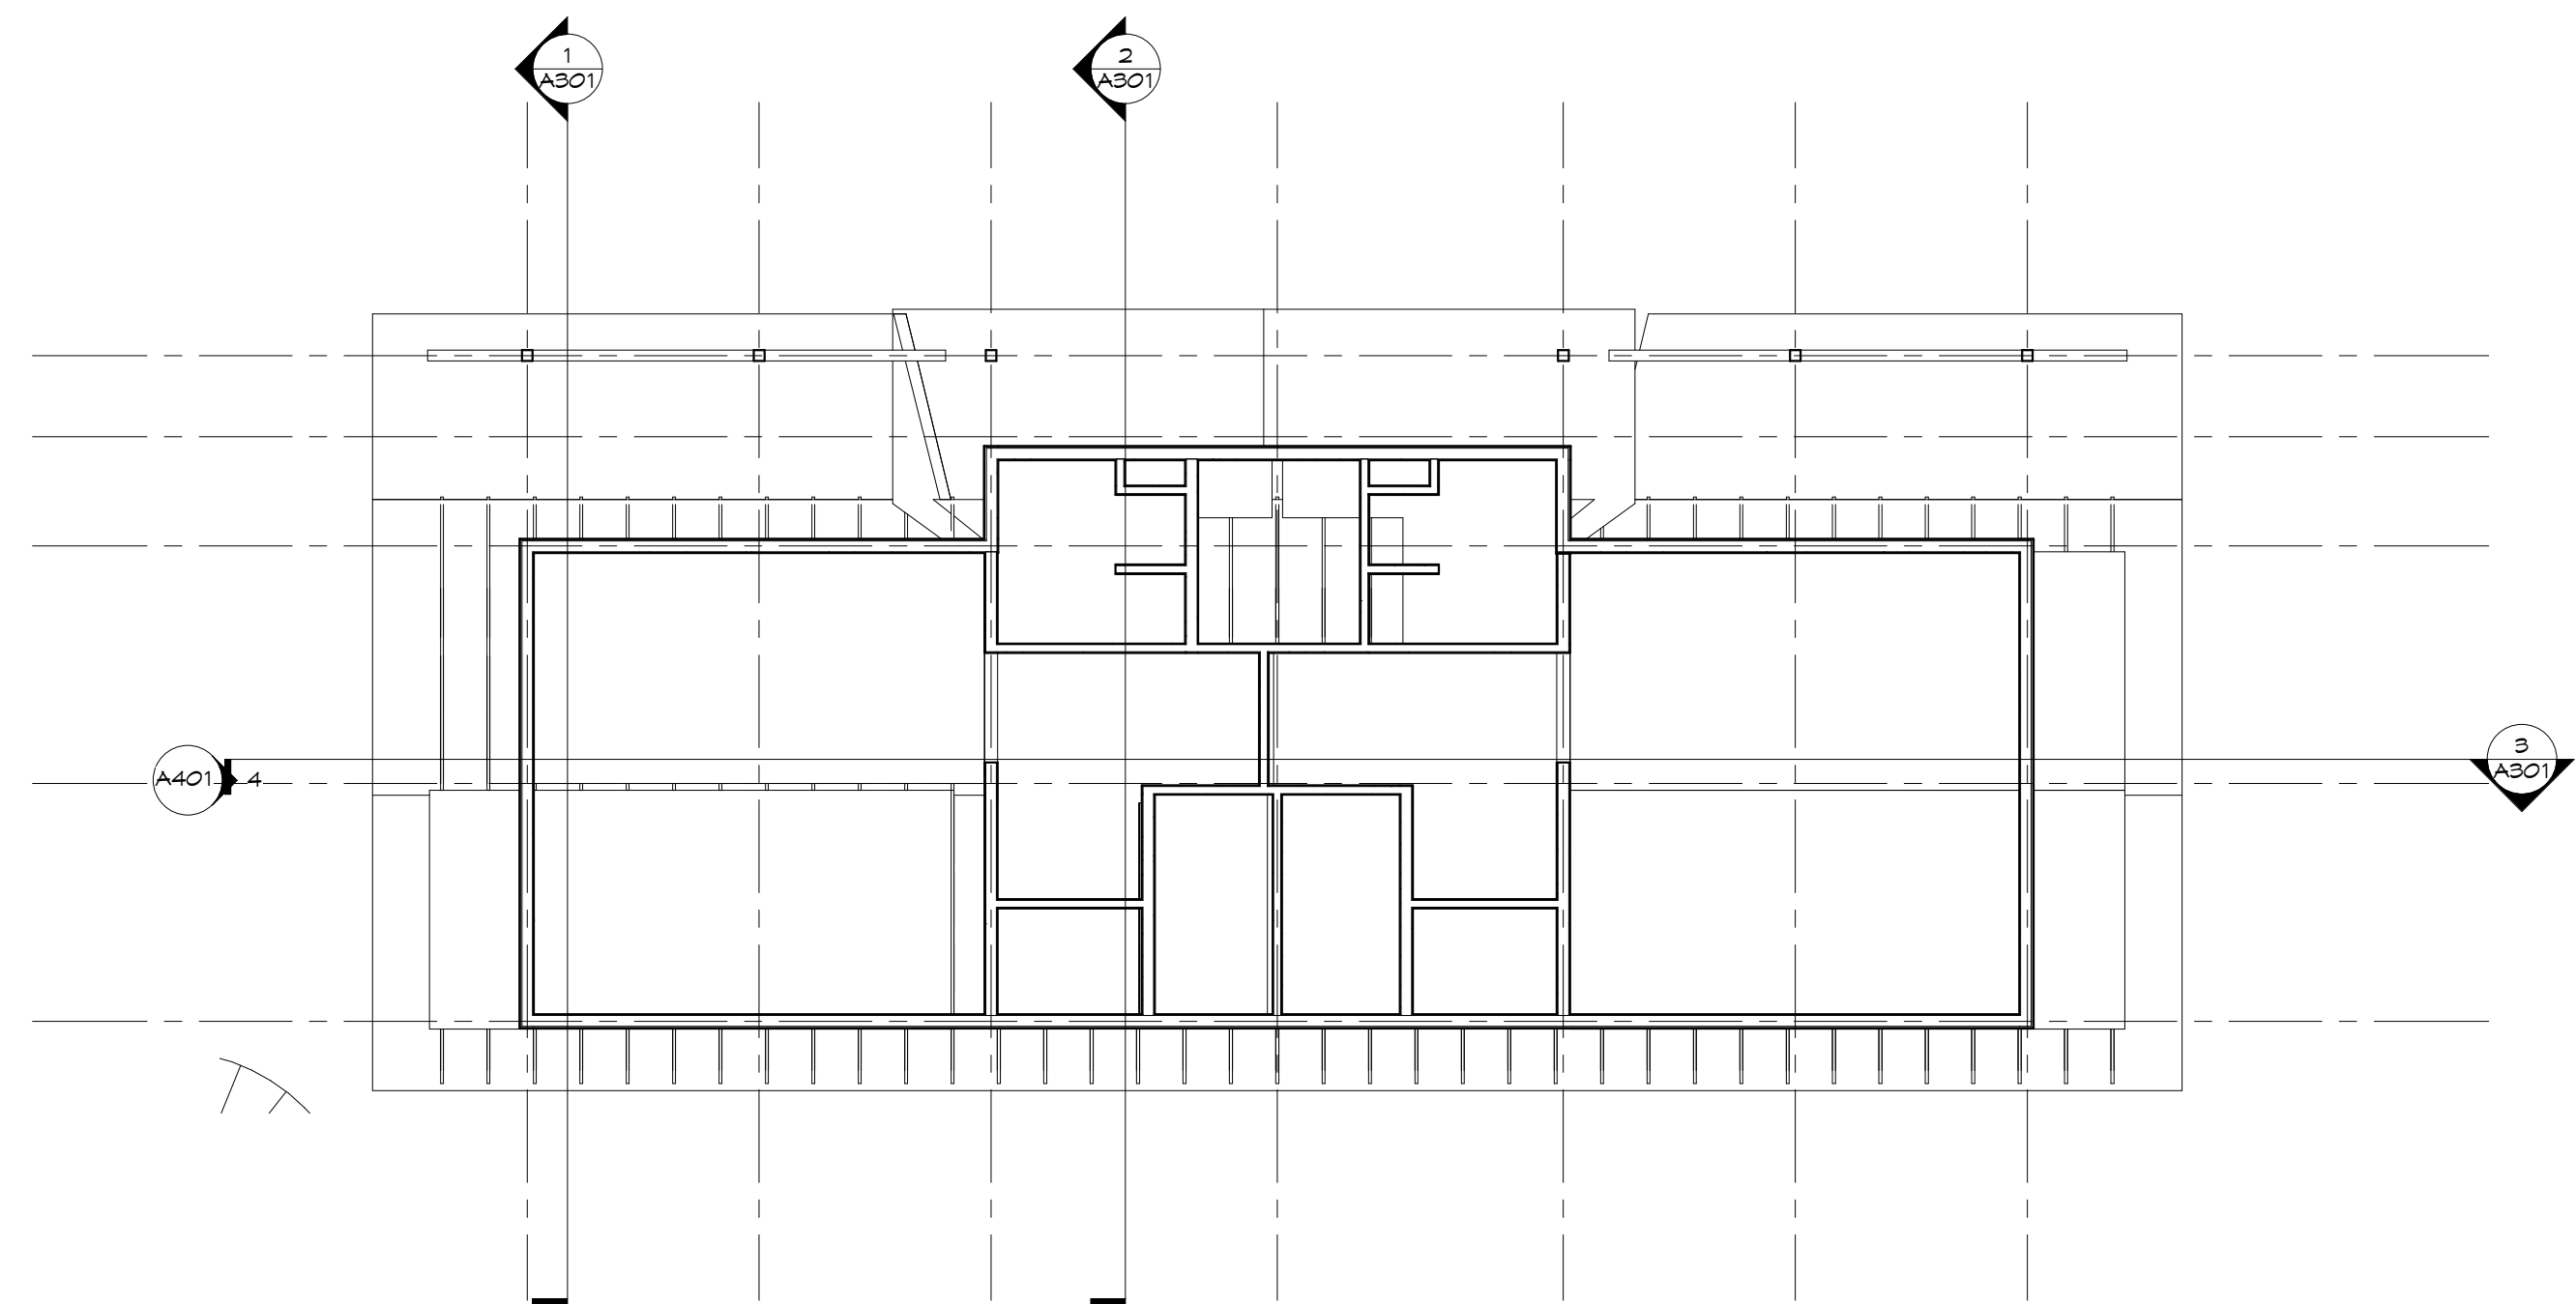

② **FIRST FLOOR CEILING PLAN**
1/8" = 1'-0"


No.	Description	Date

Luther Crest
Cabin Prototype
###, ANYWHERE, USA


DATE
7/4/11
PHASE

PROJECT
JLG 11029b


SHEET
A201
BUILDING PLANS

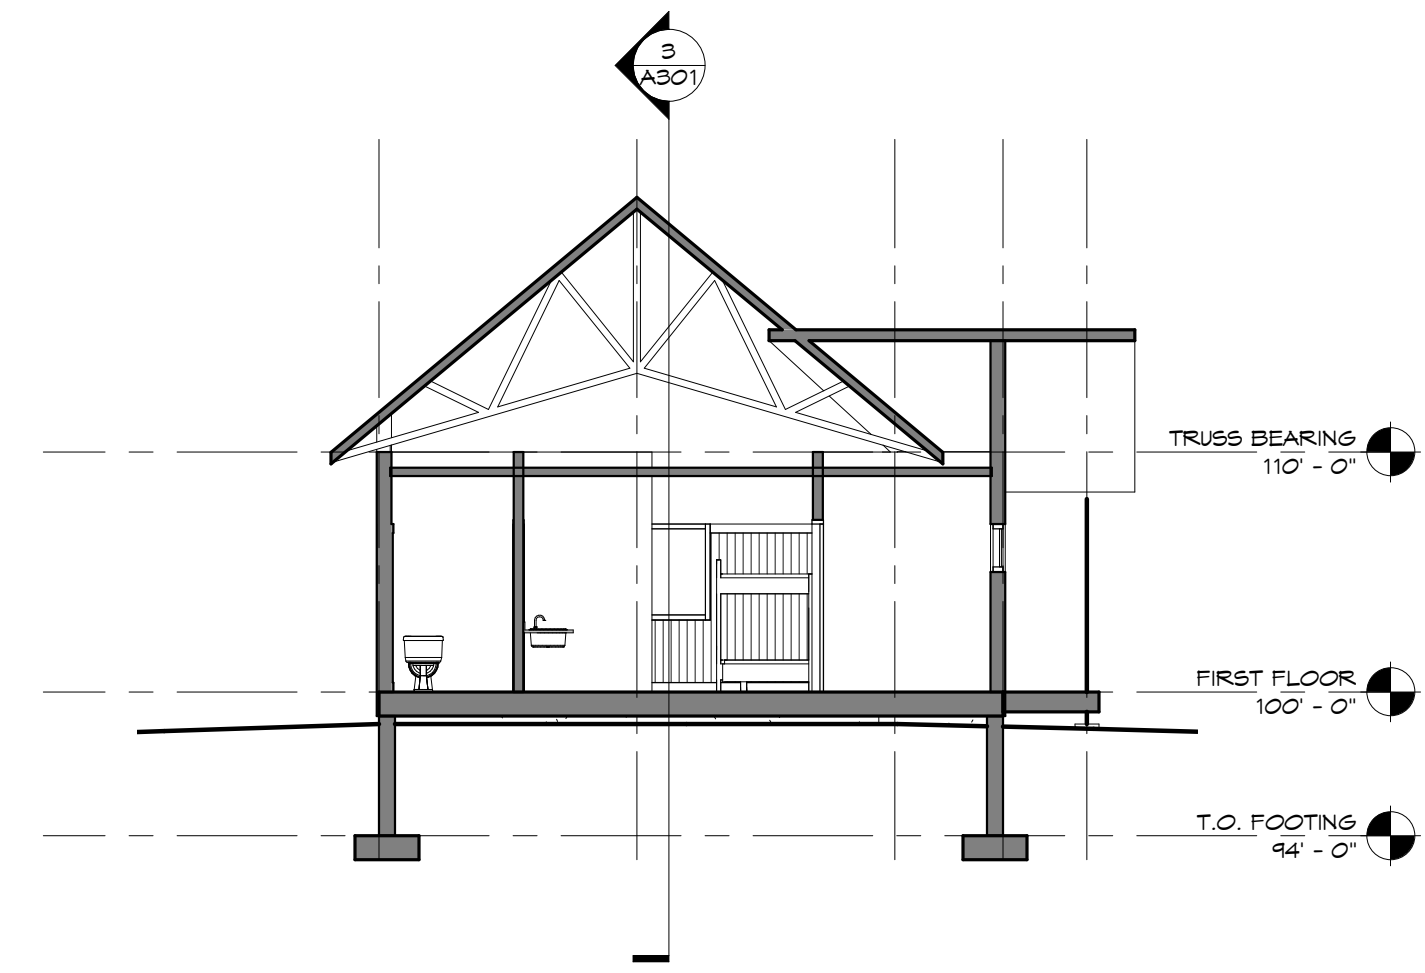

② Section 1
1/8" = 1'-0"

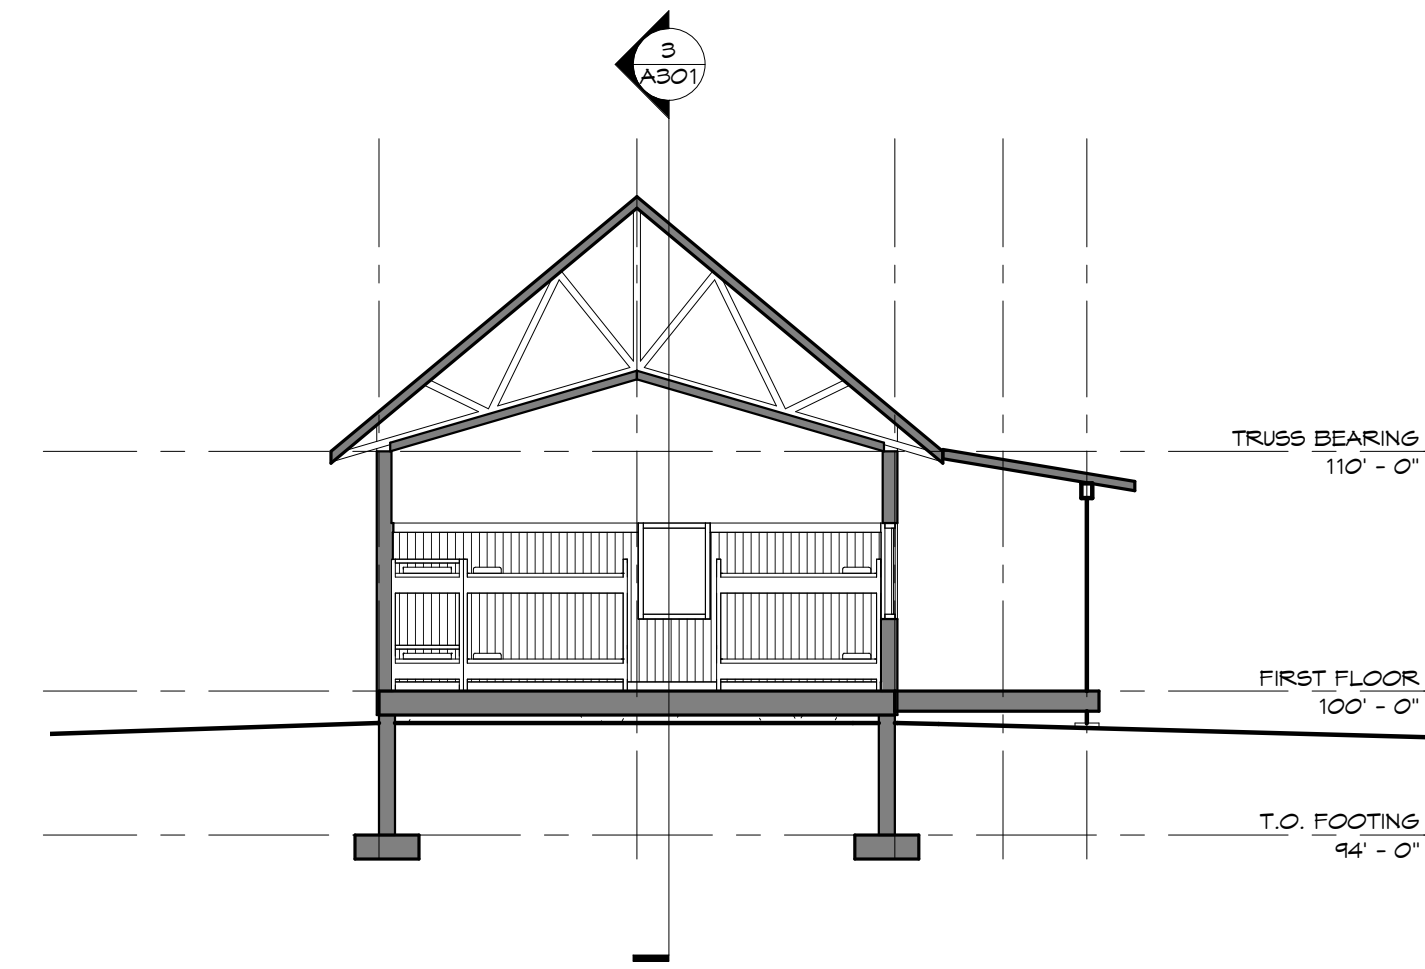

① Detail 2
1/8" = 1'-0"

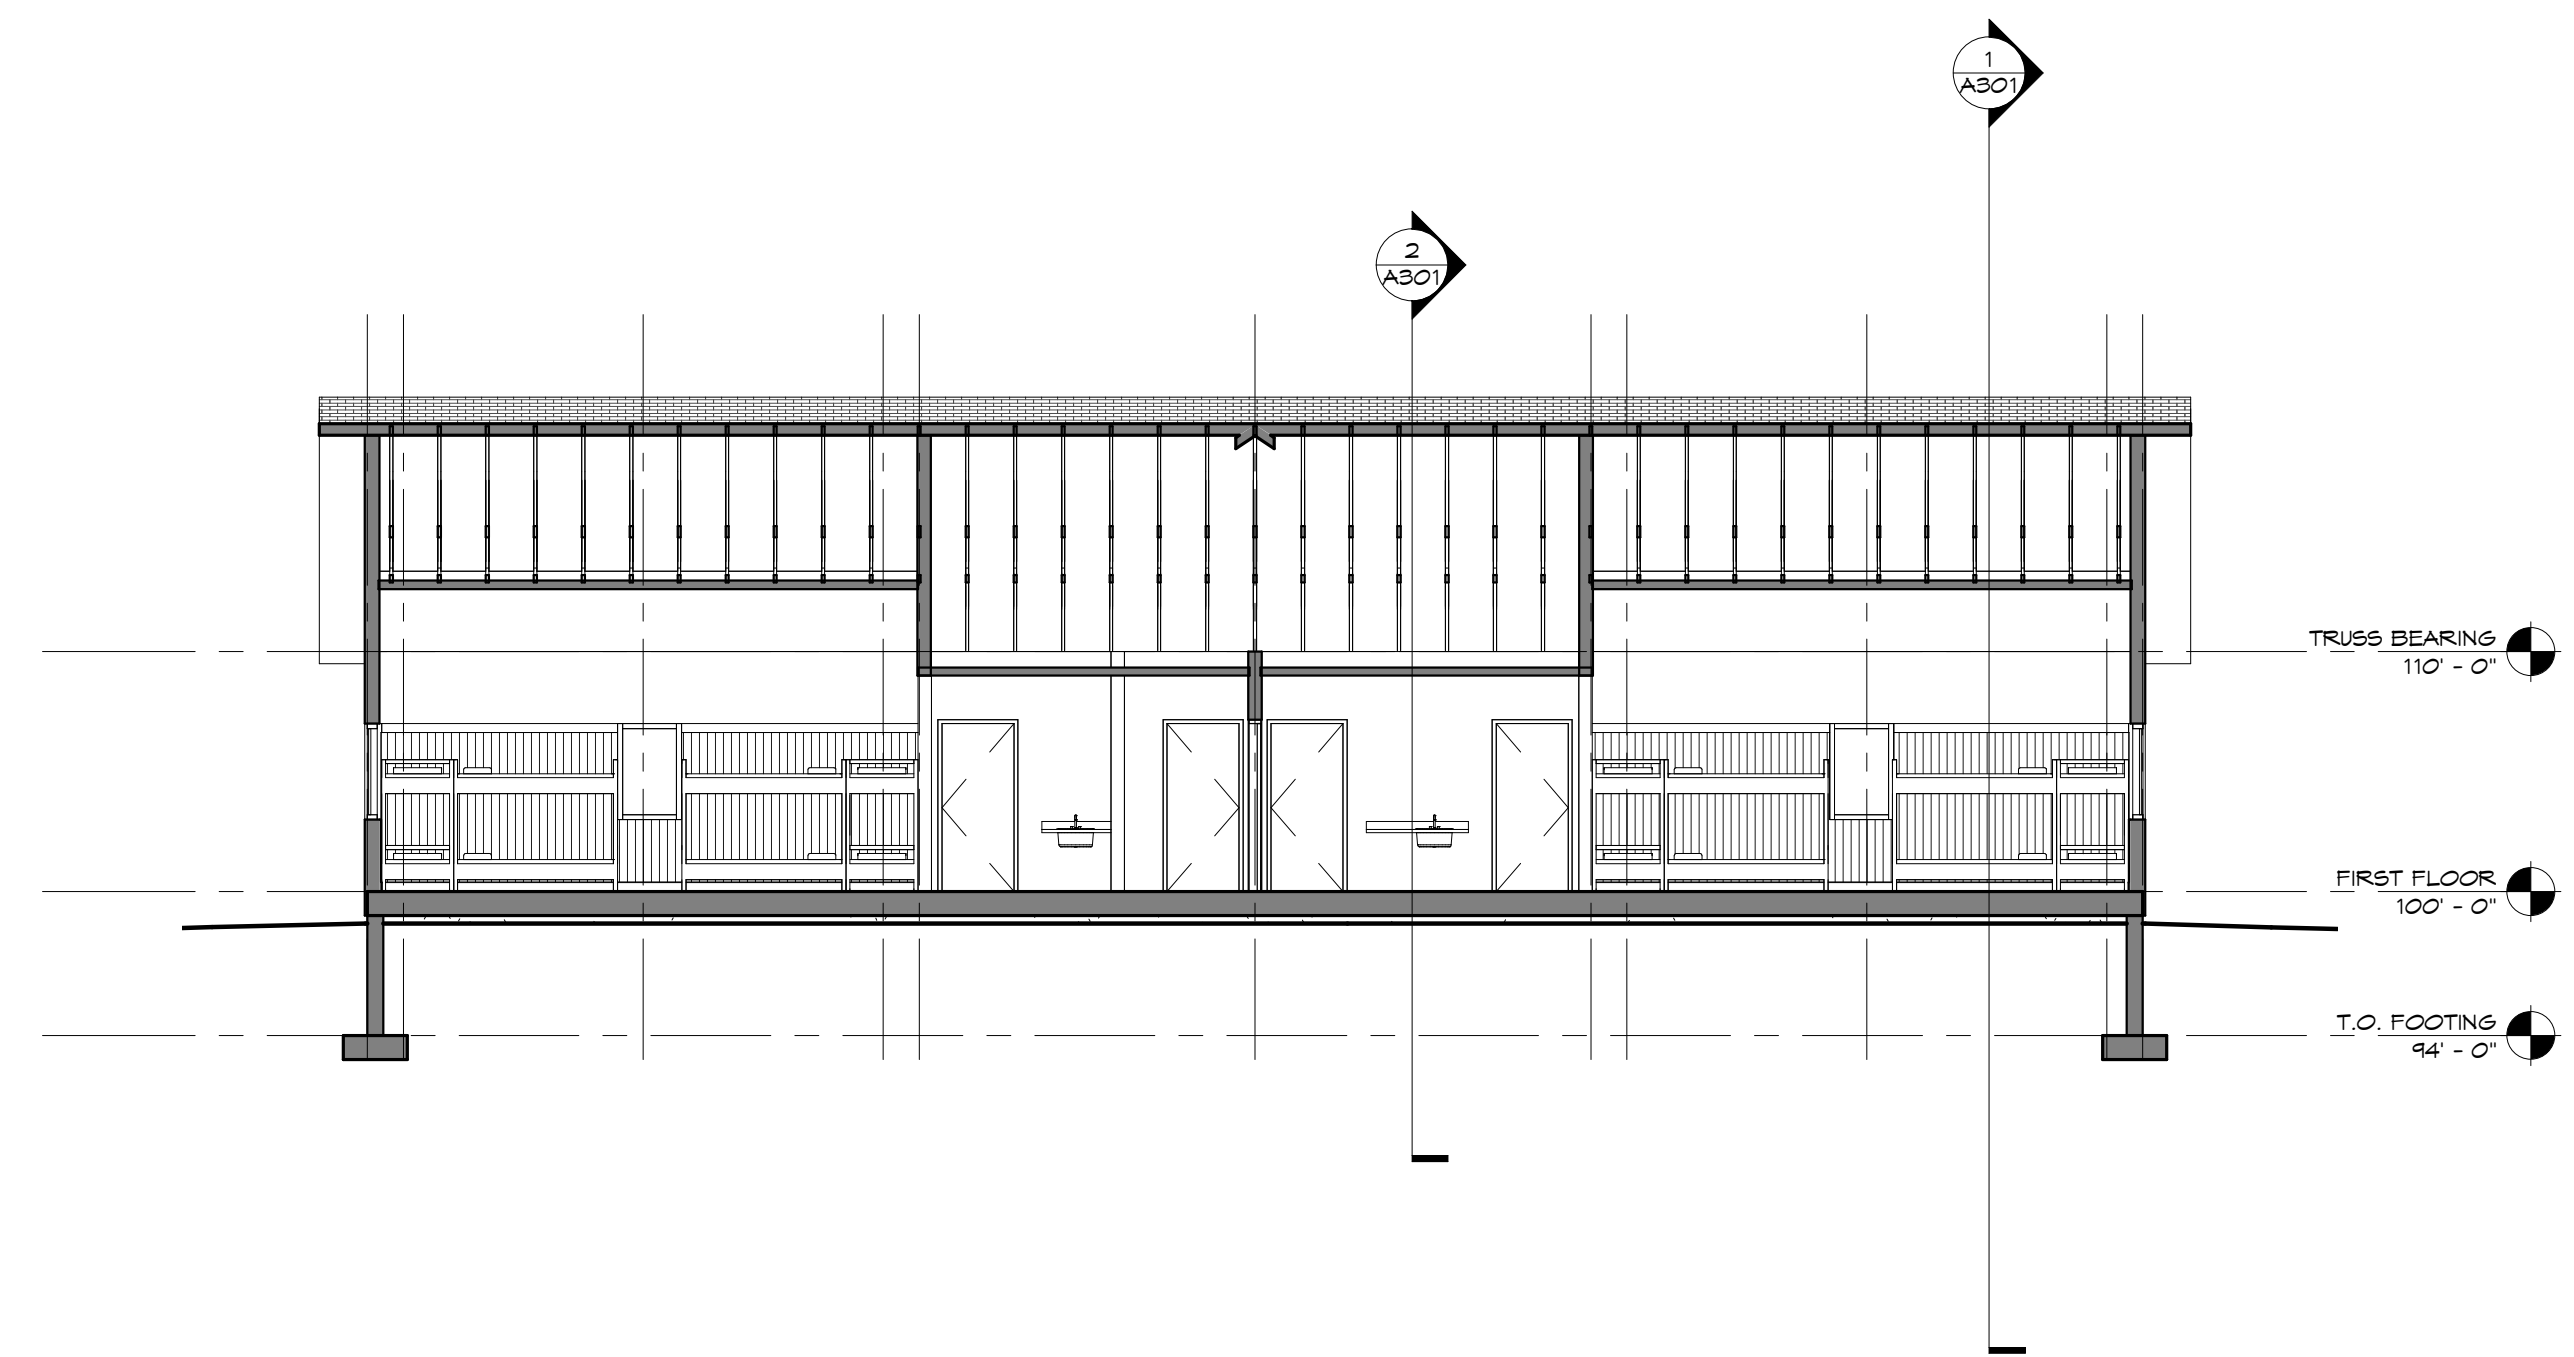

③ Section 2
1/8" = 1'-0"

No.	Description	Date

Luther Crest
Cabin Prototype
###, ANYWHERE, USA

DATE
8/4/11
PHASE

PROJECT
JLG 11029b

SHEET
A301
BUILDING SECTION